




section A-A (1 : 10)

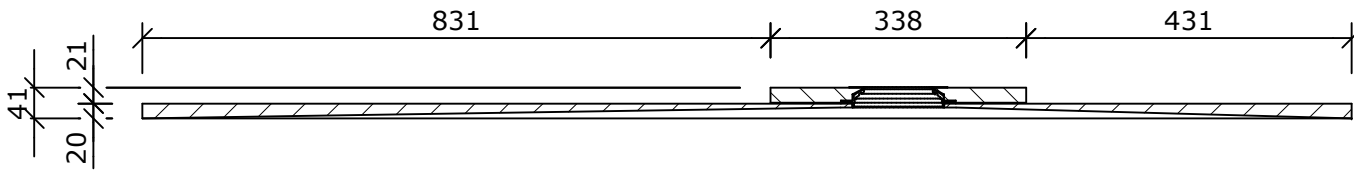


section B-B (1 : 10)

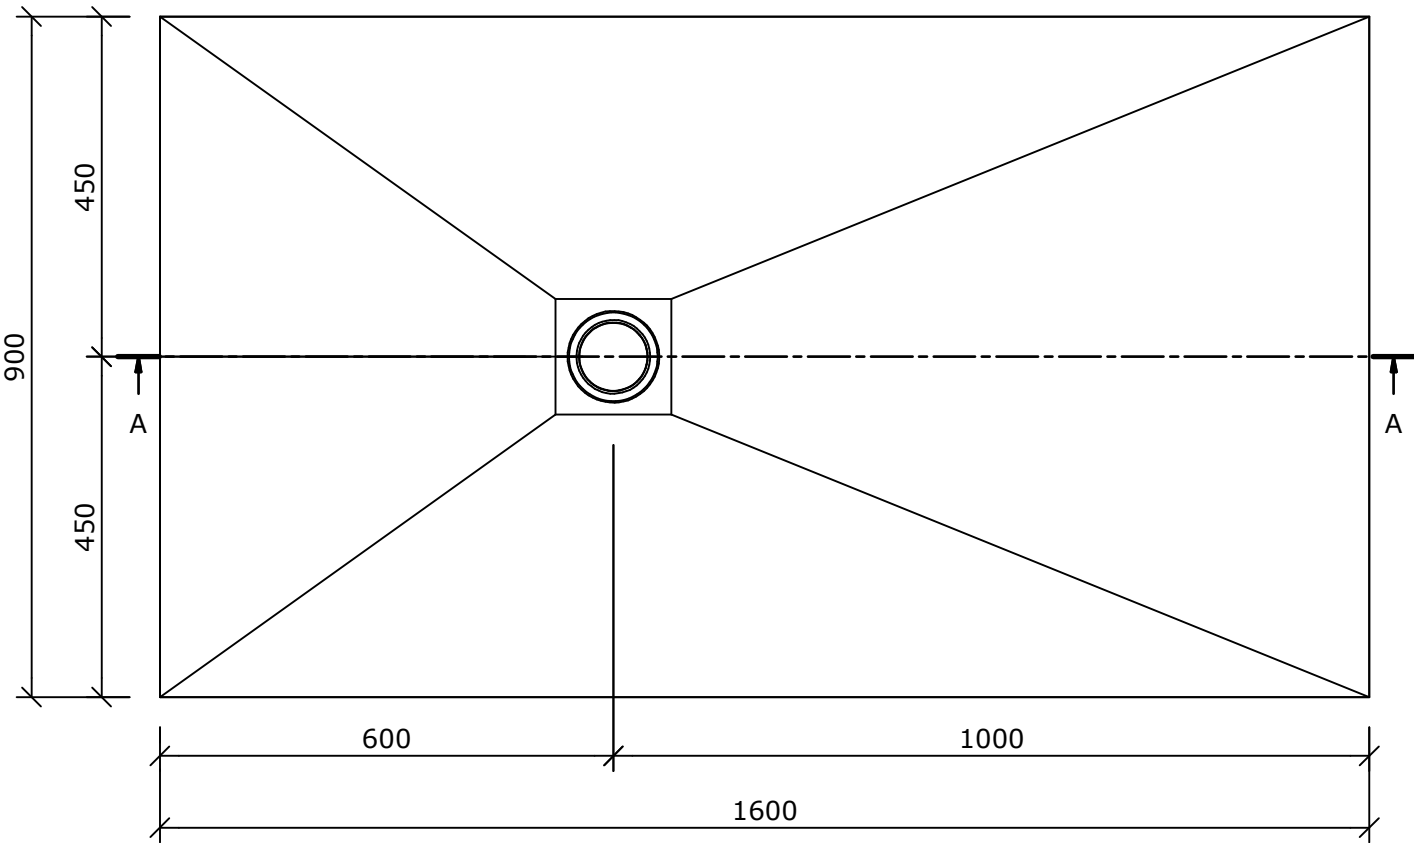


top view (1 : 10)

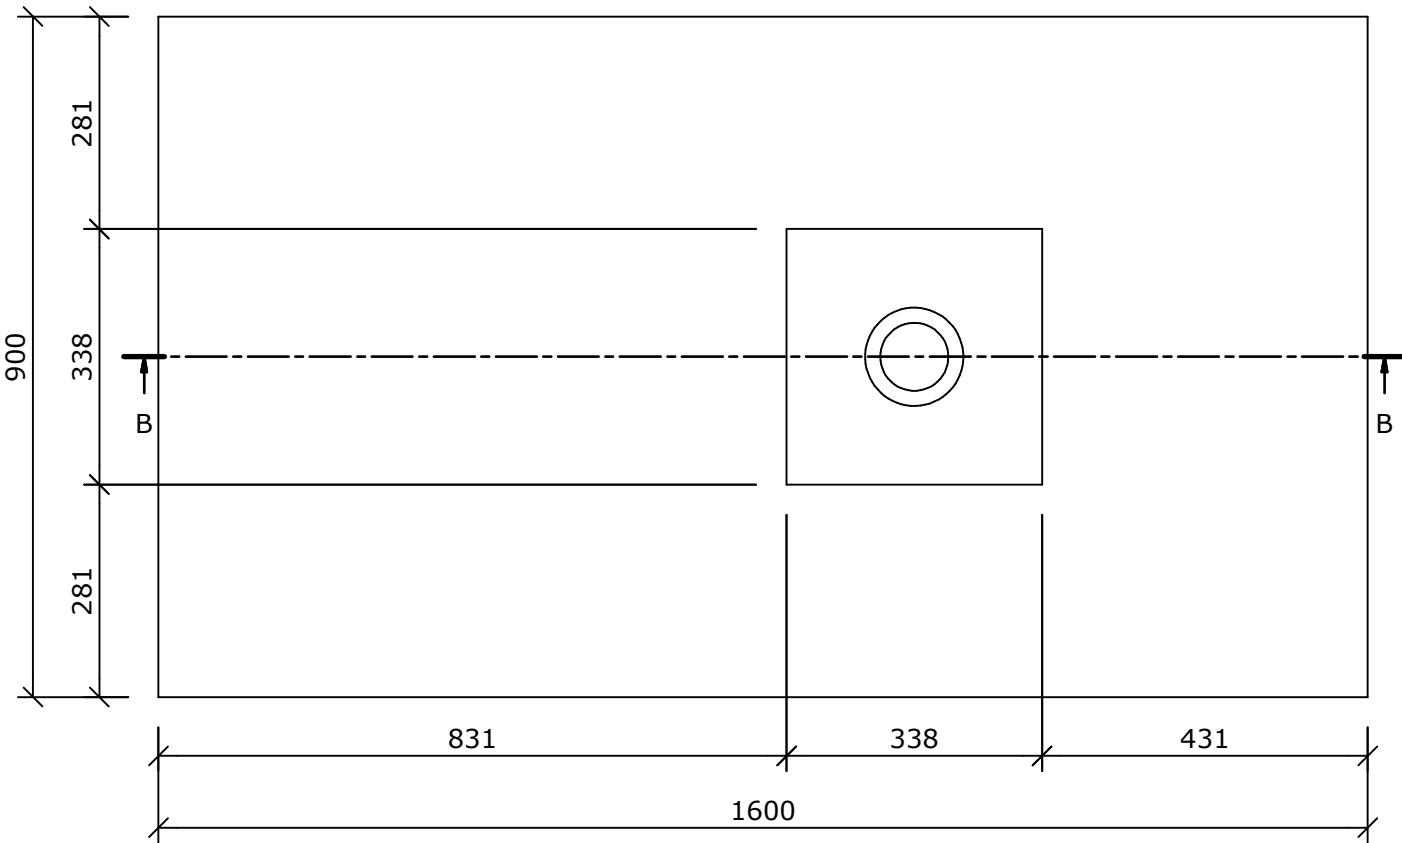

bottom view ( 1 : 10 )

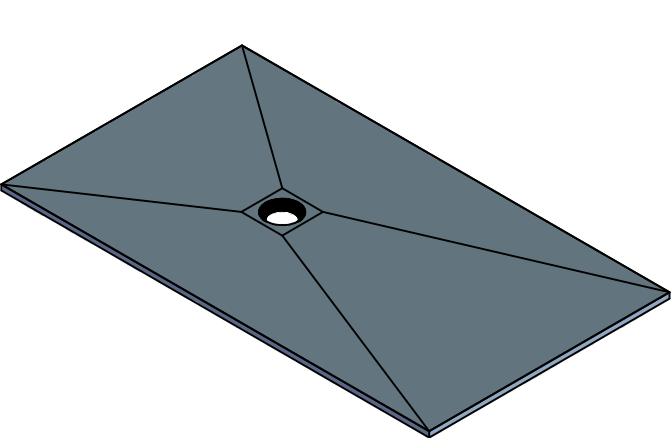

top view (1 : 20)

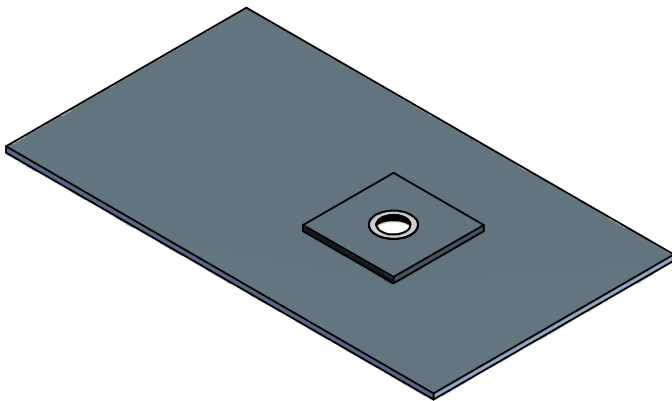

bottom view (1 : 20)

Zeichnungsnummer drawing number						Benennung/ designation	
Z 00 00 58 50						wedi Fundo Ligno	
Kunde/ client :						1600x900x20/41mm ADZ / Art.: 07-37-32/024	
BV/ BP :							
				3D drawn	Datum date	Name name	wedi GmbH Hollefeldstrasse 42 48282 Emsdetten
				2D drawn	30.08.2012	nd	
				CAD/CAM Progr.	03.12.2012	nd	
				Fertigungszustand/ Bautoleranzen: finished condition/ tolerances: nach DIN 18202			wedi Vertrieb/ sales
							Fon +49 (0)2572 / 156 - 0
							Fax +49 (0)2572 / 156 - 133
							wedi Projektteilung/project dept.
							Fon +49 (0)2572 / 156 - 0
							Fax +49 (0)2572 / 156 - 239
Ausg. issue	Anderung modification	Datum date	Name name	Maße in mm dim. in millimeters	DIN A3		filename: 073732024_FU_Ligno_1600x900x20_41mm_ADZ.iam